


KORTRIGHT ARCHETYPE MC2=E HOUSE
EAST ELEVATION

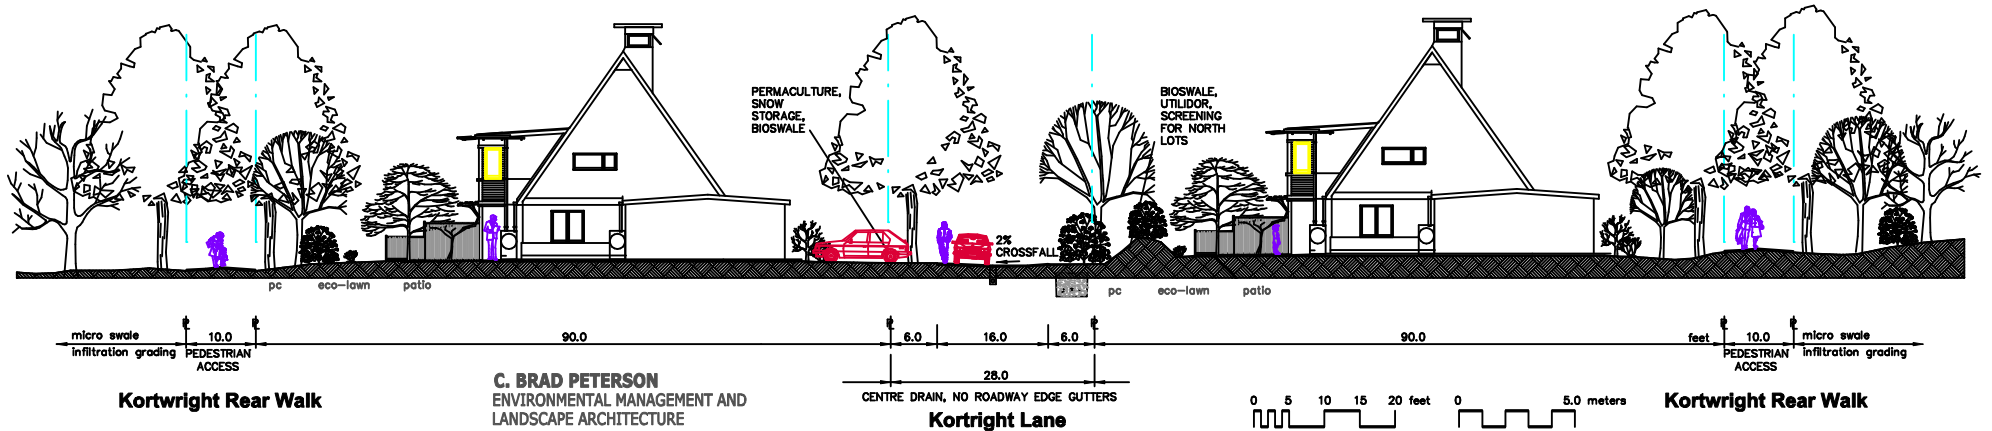

Kortwright Rear Walk

C. BRAD PETERSON
ENVIRONMENTAL MANAGEMENT AND
LANDSCAPE ARCHITECTURE

Kortright Lane

Kortwright Rear Walk